

2 EXTERIOR ELEVATION A-A  
Scale: 1:50


3 EXTERIOR ELEVATION B-B  
Scale: 1:50

PF02 PF01 PF01



PF02 PF01 PF01

4 EXTERIOR ELEVATION C-C  
Scale: 1:50

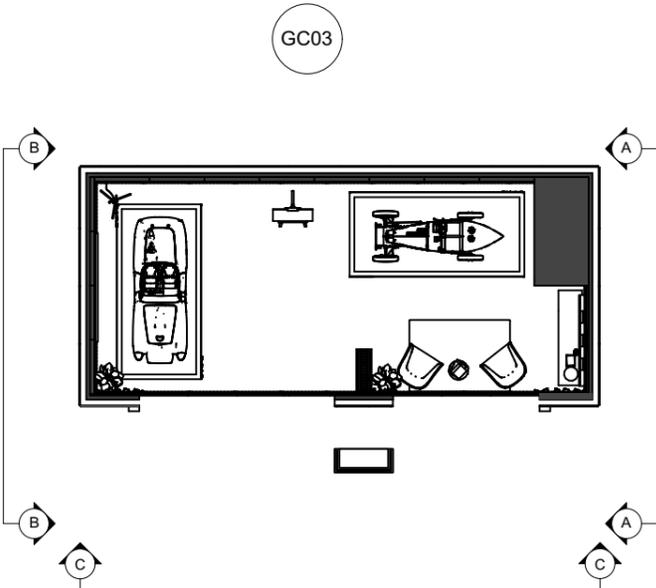

1 CONTEXT PLAN PLAN  
Scale: 1:150

**GENERAL NOTES**

ALL ASPECTS OF THIS DRAWING ARE SUBJECT TO A SITE SURVEY AND FULL SETTING OUT DRAWINGS BY MAIN CONTRACTOR.

ANY DISCREPANCIES TO BE REPORTED TO POPPINS AGENCY PRIOR TO MANUFACTURE OF COMPONENTS. ALL AREAS WHERE HEIGHTS ARE CRITICAL E TO BE SURVEYED AND SETTING OUT DRAWINGS PREPARED BY CONTRACTOR AT THE EARLIEST OPPORTUNITY.

ALL DIMENSIONS RELATING TO SUPPLIERS OR SUB-CONTRACTORS MUST BE CHECKED AND AGREED BETWEEN THE MAIN CONTRACTOR AND SUPPLIERS OR SUB-CONTRACTOR.

THIS DRAWING REPRESENTS DESIGN INTENT ONLY. SPECIALIST SUB-CONTRACTORS ARE RESPONSIBLE FOR THE ACCURATE, SAFE AND 'FIT FOR PURPOSE' EXECUTION OF ALL ISSUES UNDER THEIR DOMAIN. OVERALL RESPONSIBILITY FOR IMPLEMENTATION LIES WITH THE MAIN CONTRACTOR ALL VARIATIONS WHICH MAY BE THE RESULT OF TECHNICAL SAFETY REQUIREMENTS MUST BE DISCUSSED WITH PRINCIPLE GLOBAL PRIOR TO IMPLEMENTATION WHERE VARIATIONS ARE NECESSARY. PROFILE OF ORIGINAL DESIGN INTENT MUST BE MAINTAINED OR ALTERNATIVE PROPOSALS SUBMITTED TO PRINCIPLE GLOBAL FOR CONSIDERATION.

CONTRACTOR TO ENSURE ALL DETAILS ARE COMMENSURATE WITH STRUCTURAL STABILITY.

ALL DETAILS ARE TO CONFORM WITH RELEVANT STATUTORY REQUIREMENTS.

ALL ELECTRICAL INSTALLATION TO COMPLY WITH CURRENT INDUSTRY REGULATIONS AND PRACTICES.

ALL DESIGN PROFILES TO BE MAINTAINED IN DETAILING AND MANUFACTURE.

**NOTES**

AMENDMENTS

Revision:    Date:    By:

Description:

**FOR INFORMATION ONLY**

**Poppins**

43 Portland PL  
London  
W1B 1QH

Phone +44 7554 855 099

www.poppins.agency


COPYRIGHT IS RESERVED BY POPPINS AGENCY, AND IS ISSUED ON THE CONDITION THAT IT IS NOT COPIED OR DISCLOSED IN WHOLE OR PART BY OR TO ANY UNAUTHORISED PERSONS WITHOUT PRIOR CONSENT IN WRITING FROM PRINCIPLE GLOBAL.

ALL DIMENSIONS TO BE CHECKED ON SITE. DO NOT SCALE FROM DRAWING.



CLIENT	HEDLEY STUDIOS		
PROJECT	RETAIL CONCEPT		
SITE/ LOCATION	PORTO CERVO		
DRAWING TITLE	EXTERIOR ELEVATIONS		
DATE	09/04/2025		
SCALE	1:50		
DRAWN BY	JSI	CHECKED BY	EP

ALL ELEMENTS OF THIS DRAWING ARE TO BE SET OUT BY CONTRACTOR & TO BE APPROVED BY THEHONESTBRAND PRIOR TO ANY IMPLEMENTATION



DWG NO: 2      REVISION:

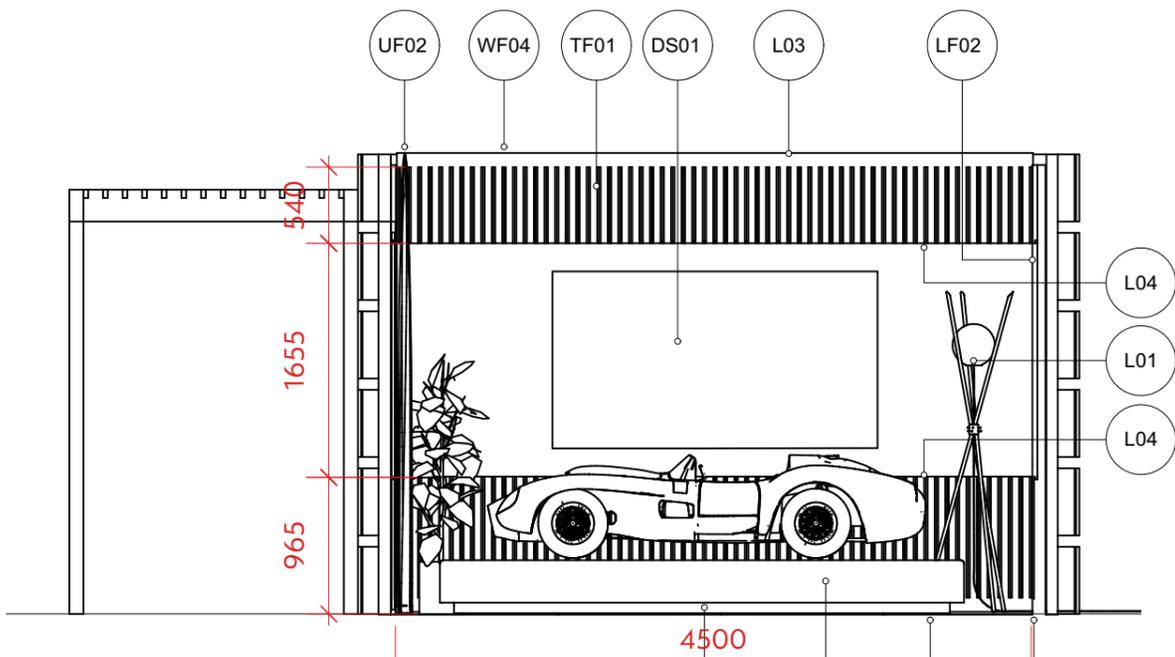

2 INTERIOR SECTION A-A  
Scale: 1:50

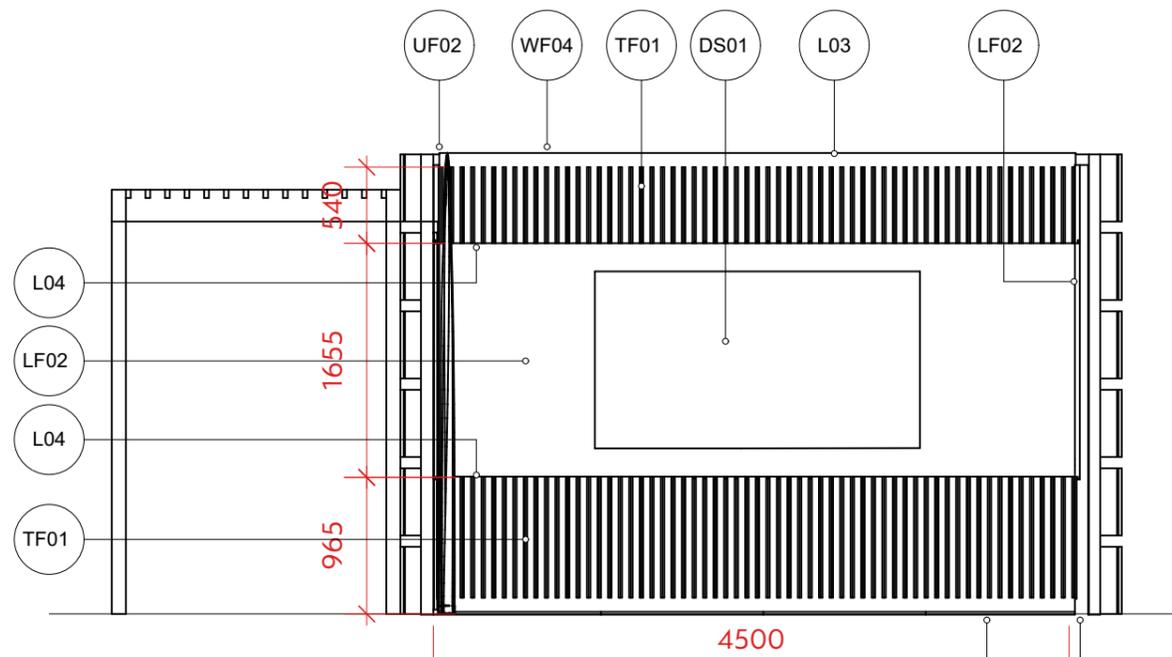 

3 INTERIOR SECTION A-A (NO FURNITURE)  
Scale: 1:50

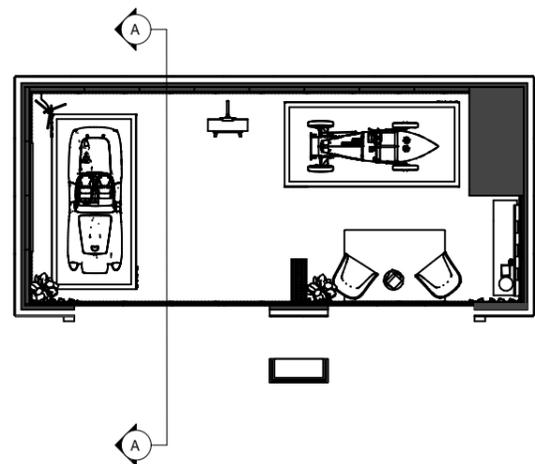 

1 CONTEXT PLAN PLAN  
Scale: 1:150

**GENERAL NOTES**

ALL ASPECTS OF THIS DRAWING ARE SUBJECT TO A SITE SURVEY AND FULL SETTING OUT DRAWINGS BY MAIN CONTRACTOR.

ANY DISCREPANCIES TO BE REPORTED TO POPPINS AGENCY PRIOR TO MANUFACTURE OF COMPONENTS. ALL AREAS WHERE HEIGHTS ARE CRITICAL E TO BE SURVEYED AND SETTING OUT DRAWINGS PREPARED BY CONTRACTOR AT THE EARLIEST OPPORTUNITY.

ALL DIMENSIONS RELATING TO SUPPLIERS OR SUB-CONTRACTORS MUST BE CHECKED AND AGREED BETWEEN THE MAIN CONTRACTOR AND SUPPLIERS OR SUB-CONTRACTOR.

THIS DRAWING REPRESENTS DESIGN INTENT ONLY. SPECIALIST SUB-CONTRACTORS ARE RESPONSIBLE FOR THE ACCURATE, SAFE AND 'FIT FOR PURPOSE' EXECUTION OF ALL ISSUES UNDER THEIR DOMAIN. OVERALL RESPONSIBILITY FOR IMPLEMENTATION LIES WITH THE MAIN CONTRACTOR ALL VARIATIONS WHICH MAY BE THE RESULT OF TECHNICAL SAFETY REQUIREMENTS MUST BE DISCUSSED WITH PRINCIPLE GLOBAL PRIOR TO IMPLEMENTATION WHERE VARIATIONS ARE NECESSARY. PROFILE OF ORIGINAL DESIGN INTENT MUST BE MAINTAINED OR ALTERNATIVE PROPOSALS SUBMITTED TO PRINCIPLE GLOBAL FOR CONSIDERATION.

CONTRACTOR TO ENSURE ALL DETAILS ARE COMMENSURATE WITH STRUCTURAL STABILITY.

ALL DETAILS ARE TO CONFORM WITH RELEVANT STATUTORY REQUIREMENTS.

ALL ELECTRICAL INSTALLATION TO COMPLY WITH CURRENT INDUSTRY REGULATIONS AND PRACTICES.

ALL DESIGN PROFILES TO BE MAINTAINED IN DETAILING AND MANUFACTURE.

**NOTES**

AMENDMENTS

Revision:    Date:    By:

Description:

**FOR INFORMATION ONLY**

**Poppins**

43 Portland PL  
London  
W1B 1QH

Phone +44 7554 855 099

www.poppins.agency

COPYRIGHT IS RESERVED BY POPPINS AGENCY, AND IS ISSUED ON THE CONDITION THAT IT IS NOT COPIED OR DISCLOSED IN WHOLE OR PART BY OR TO ANY UNAUTHORISED PERSONS WITHOUT PRIOR CONSENT IN WRITING FROM PRINCIPLE GLOBAL.




ALL DIMENSIONS TO BE CHECKED ON SITE. DO NOT SCALE FROM DRAWING.

CLIENT	HEDLEY STUDIOS		
PROJECT	RETAIL CONCEPT		
SITE/ LOCATION	PORTO CERVO		
DRAWING TITLE	INTERIOR SECTION A-A		
DATE	09/04/2025		
SCALE	1:50		
DRAWN BY	JSI	CHECKED BY	EP

ALL ELEMENTS OF THIS DRAWING ARE TO BE SET OUT BY CONTRACTOR & TO BE APPROVED BY THEHONESTBRAND PRIOR TO ANY IMPLEMENTATION

DWG NO: 3      REVISION:



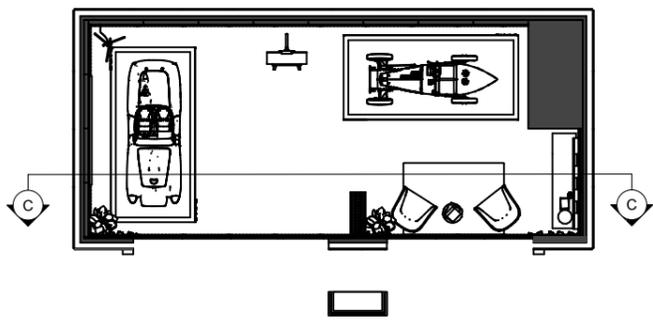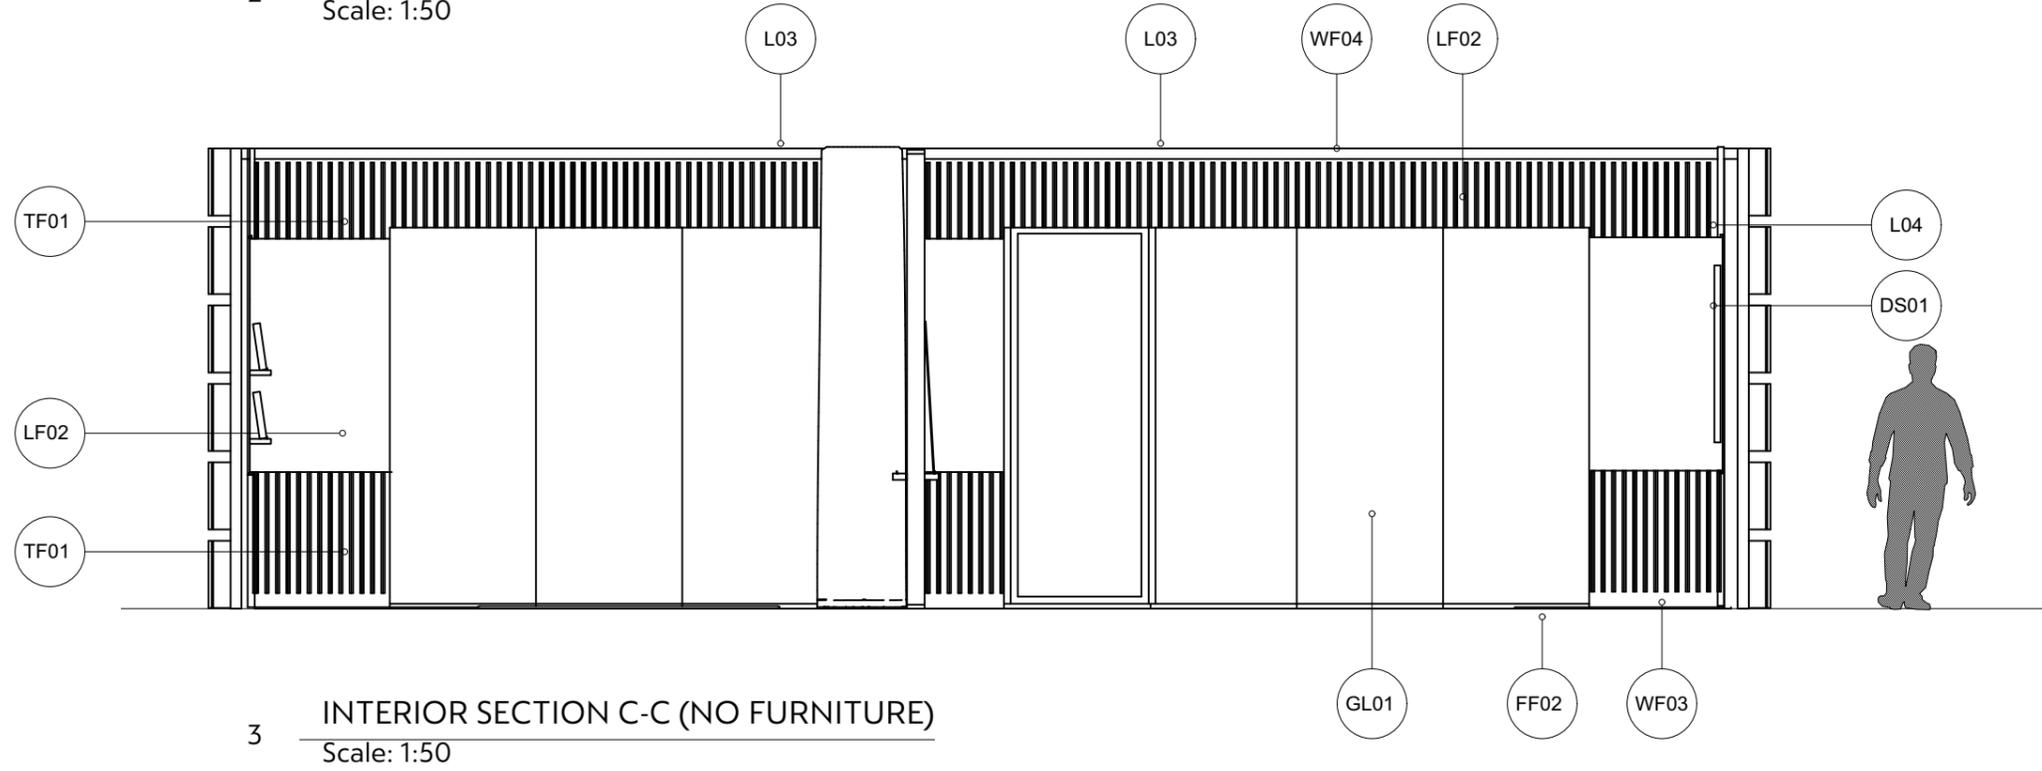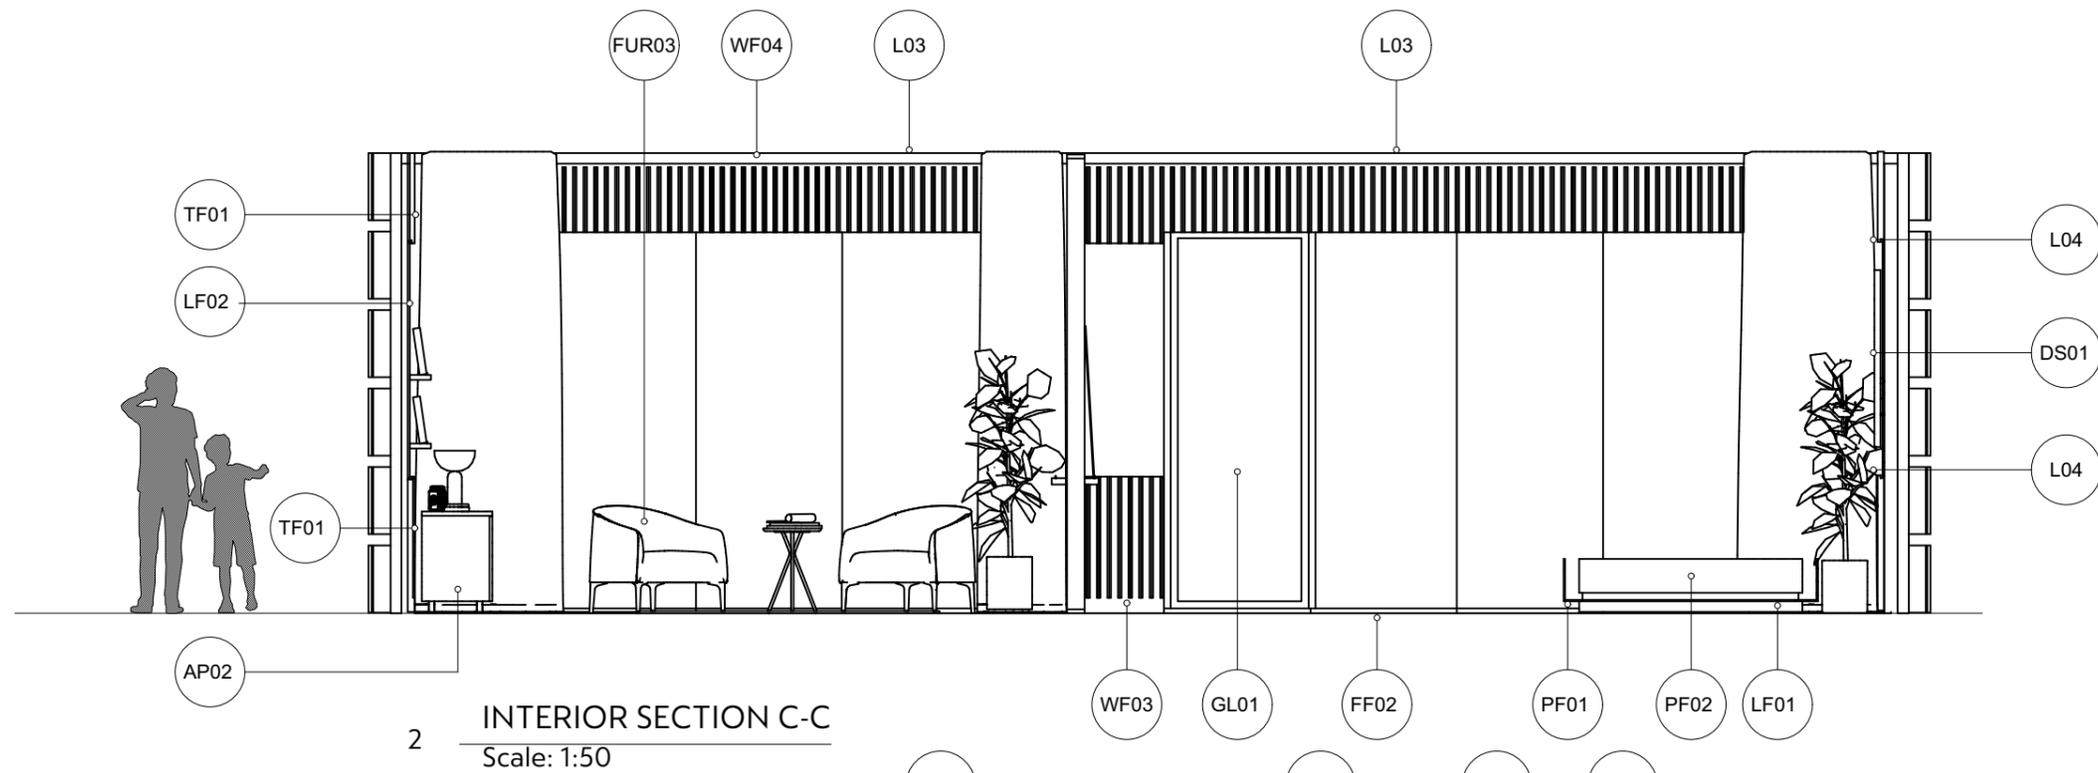

**GENERAL NOTES**

ALL ASPECTS OF THIS DRAWING ARE SUBJECT TO A SITE SURVEY AND FULL SETTING OUT DRAWINGS BY MAIN CONTRACTOR.

ANY DISCREPANCIES TO BE REPORTED TO POPPINS AGENCY PRIOR TO MANUFACTURE OF COMPONENTS.

ALL AREAS WHERE HEIGHTS ARE CRITICAL E TO BE SURVEYED AND SETTING OUT DRAWINGS PREPARED BY CONTRACTOR AT THE EARLIEST OPPORTUNITY.

ALL DIMENSIONS RELATING TO SUPPLIERS OR SUB-CONTRACTORS MUST BE CHECKED AND AGREED BETWEEN THE MAIN CONTRACTOR AND SUPPLIERS OR SUB-CONTRACTOR.

THIS DRAWING REPRESENTS DESIGN INTENT ONLY. SPECIALIST SUB-CONTRACTORS ARE RESPONSIBLE FOR THE ACCURATE, SAFE AND 'FIT FOR PURPOSE' EXECUTION OF ALL ISSUES UNDER THEIR DOMAIN. OVERALL RESPONSIBILITY FOR IMPLEMENTATION LIES WITH THE MAIN CONTRACTOR ALL VARIATIONS WHICH MAY BE THE RESULT OF TECHNICAL SAFETY REQUIREMENTS MUST BE DISCUSSED WITH PRINCIPLE GLOBAL PRIOR TO IMPLEMENTATION WHERE VARIATIONS ARE NECESSARY. PROFILE OF ORIGINAL DESIGN INTENT MUST BE MAINTAINED OR ALTERNATIVE PROPOSALS SUBMITTED TO PRINCIPLE GLOBAL FOR CONSIDERATION.

CONTRACTOR TO ENSURE ALL DETAILS ARE COMMENSURATE WITH STRUCTURAL STABILITY.

ALL DETAILS ARE TO CONFORM WITH RELEVANT STATUTORY REQUIREMENTS.

ALL ELECTRICAL INSTALLATION TO COMPLY WITH CURRENT INDUSTRY REGULATIONS AND PRACTICES.

ALL DESIGN PROFILES TO BE MAINTAINED IN DETAILING AND MANUFACTURE.

**NOTES**

**AMENDMENTS**

Revision:    Date:    By:

Description:

**FOR INFORMATION ONLY**

**Poppins**

43 Portland PL  
London  
W1B 1QH

Phone +44 7554 855 099

www.poppins.agency


COPYRIGHT IS RESERVED BY POPPINS AGENCY, AND IS ISSUED ON THE CONDITION THAT IT IS NOT COPIED OR DISCLOSED IN WHOLE OR PART BY OR TO ANY UNAUTHORISED PERSONS WITHOUT PRIOR CONSENT IN WRITING FROM PRINCIPLE GLOBAL.

ALL DIMENSIONS TO BE CHECKED ON SITE. DO NOT SCALE FROM DRAWING.


CLIENT	HEDLEY STUDIOS		
PROJECT	RETAIL CONCEPT		
SITE/ LOCATION	PORTO CERVO		
DRAWING TITLE	INTERIOR SECTION C-C		
DATE	09/04/2025		
SCALE	1:50		
DRAWN BY	JSI	CHECKED BY	EP

ALL ELEMENTS OF THIS DRAWING ARE TO BE SET OUT BY CONTRACTOR & TO BE APPROVED BY THE HONEST BRAND PRIOR TO ANY IMPLEMENTATION.


DWG NO: 5      REVISION:

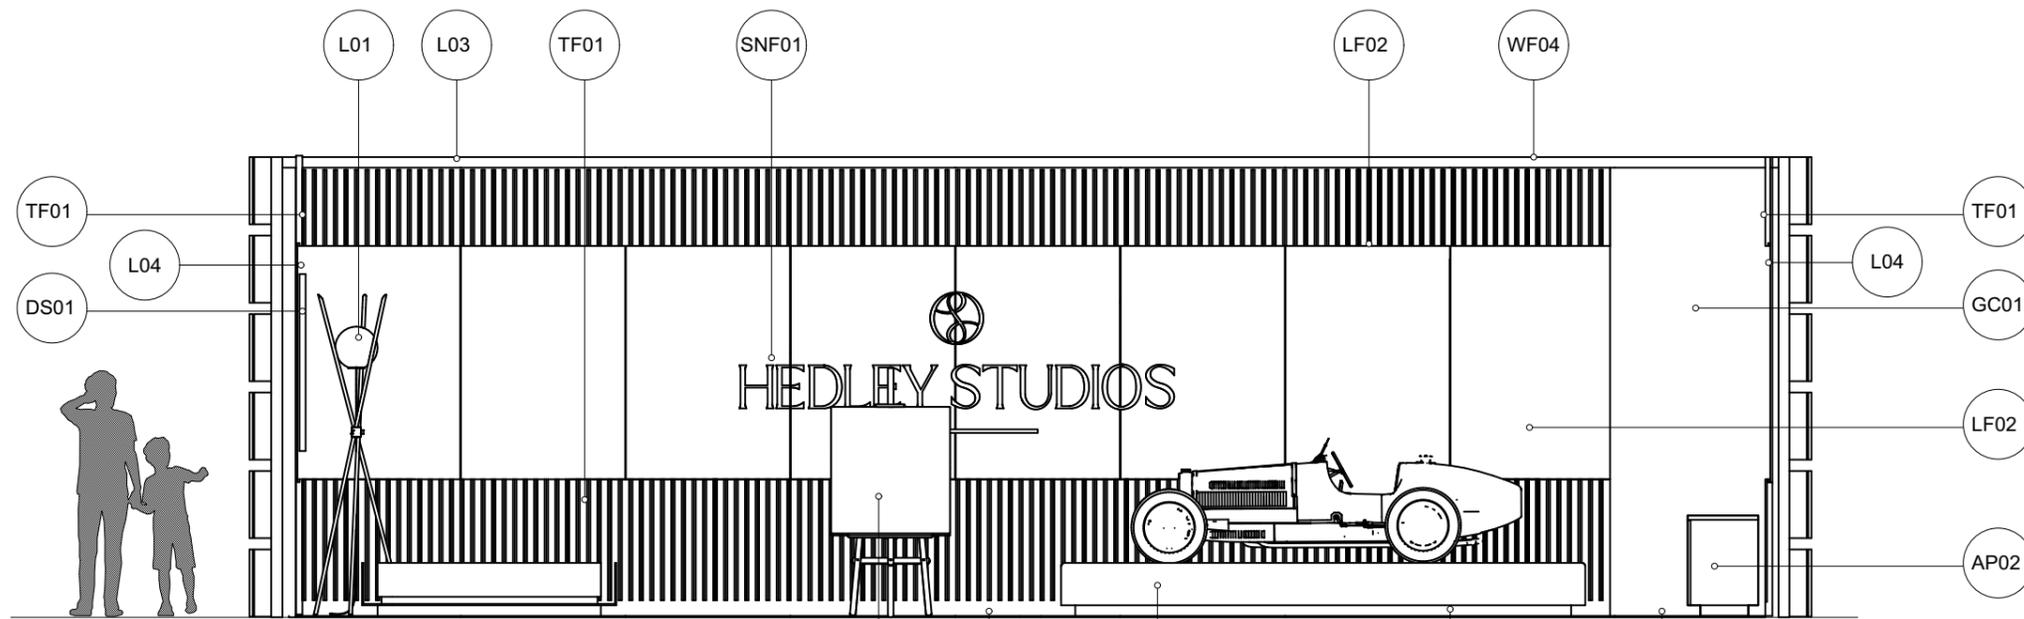

2 INTERIOR SECTION D-D  
Scale: 1:50

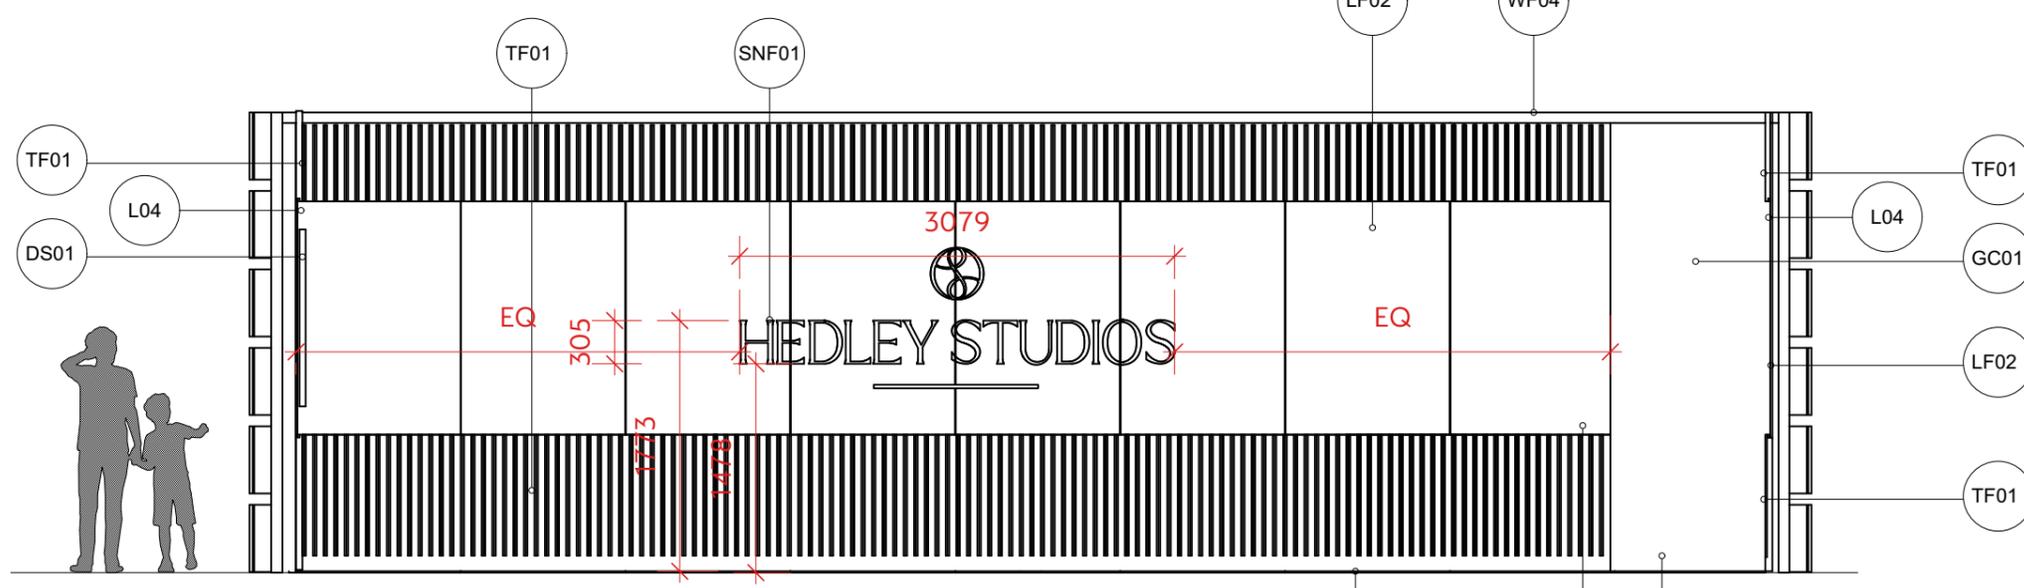

3 INTERIOR SECTION D-D (NO FURNITURE)  
Scale: 1:50

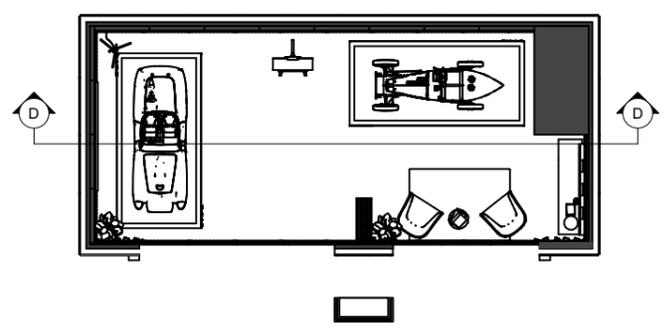

1 CONTEXT PLAN PLAN  
Scale: 1:150

**GENERAL NOTES**  
ALL ASPECTS OF THIS DRAWING ARE SUBJECT TO A SITE SURVEY AND FULL SETTING OUT DRAWINGS BY MAIN CONTRACTOR.  
ANY DISCREPANCIES TO BE REPORTED TO POPPINS AGENCY PRIOR TO MANUFACTURE OF COMPONENTS.  
ALL AREAS WHERE HEIGHTS ARE CRITICAL E TO BE SURVEYED AND SETTING OUT DRAWINGS PREPARED BY CONTRACTOR AT THE EARLIEST OPPORTUNITY.

ALL DIMENSIONS RELATING TO SUPPLIERS OR SUB-CONTRACTORS MUST BE CHECKED AND AGREED BETWEEN THE MAIN CONTRACTOR AND SUPPLIERS OR SUB-CONTRACTOR.

THIS DRAWING REPRESENTS DESIGN INTENT ONLY. SPECIALIST SUB-CONTRACTORS ARE RESPONSIBLE FOR THE ACCURATE, SAFE AND 'FIT FOR PURPOSE' EXECUTION OF ALL ISSUES UNDER THEIR DOMAIN. OVERALL RESPONSIBILITY FOR IMPLEMENTATION LIES WITH THE MAIN CONTRACTOR ALL VARIATIONS WHICH MAY BE THE RESULT OF TECHNICAL SAFETY REQUIREMENTS MUST BE DISCUSSED WITH PRINCIPLE GLOBAL PRIOR TO IMPLEMENTATION WHERE VARIATIONS ARE NECESSARY. PROFILE OF ORIGINAL DESIGN INTENT MUST BE MAINTAINED OR ALTERNATIVE PROPOSALS SUBMITTED TO PRINCIPLE GLOBAL FOR CONSIDERATION.

CONTRACTOR TO ENSURE ALL DETAILS ARE COMMENSURATE WITH STRUCTURAL STABILITY.

ALL DETAILS ARE TO CONFORM WITH RELEVANT STATUTORY REQUIREMENTS.

ALL ELECTRICAL INSTALLATION TO COMPLY WITH CURRENT INDUSTRY REGULATIONS AND PRACTICES.

ALL DESIGN PROFILES TO BE MAINTAINED IN DETAILING AND MANUFACTURE.

**NOTES**

AMENDMENTS  
Revision: Date: By:  
Description:

**FOR INFORMATION ONLY**

**Poppins**

43 Portland PL  
London  
W1B 1QH  
Phone +44 7554 855 099  
www.poppins.agency

COPYRIGHT IS RESERVED BY POPPINS AGENCY, AND IS ISSUED ON THE CONDITION THAT IT IS NOT COPIED OR DISCLOSED IN WHOLE OR PART BY OR TO ANY UNAUTHORISED PERSONS WITHOUT PRIOR CONSENT IN WRITING FROM PRINCIPLE GLOBAL.


ALL DIMENSIONS TO BE CHECKED ON SITE.  
DO NOT SCALE FROM DRAWING.

CLIENT	HEDLEY STUDIOS		
PROJECT	RETAIL CONCEPT		
SITE/ LOCATION	PORTO CERVO		
DRAWING TITLE	INTERIOR SECTION D-D		
DATE	09/04/2025		
SCALE	1:50		
DRAWN BY	JSI	CHECKED BY	EP


ALL ELEMENTS OF THIS DRAWING ARE TO BE SET OUT BY CONTRACTOR & TO BE APPROVED BY THE HONEST BRAND PRIOR TO ANY IMPLEMENTATION.

DWG NO: 6 REVISION:




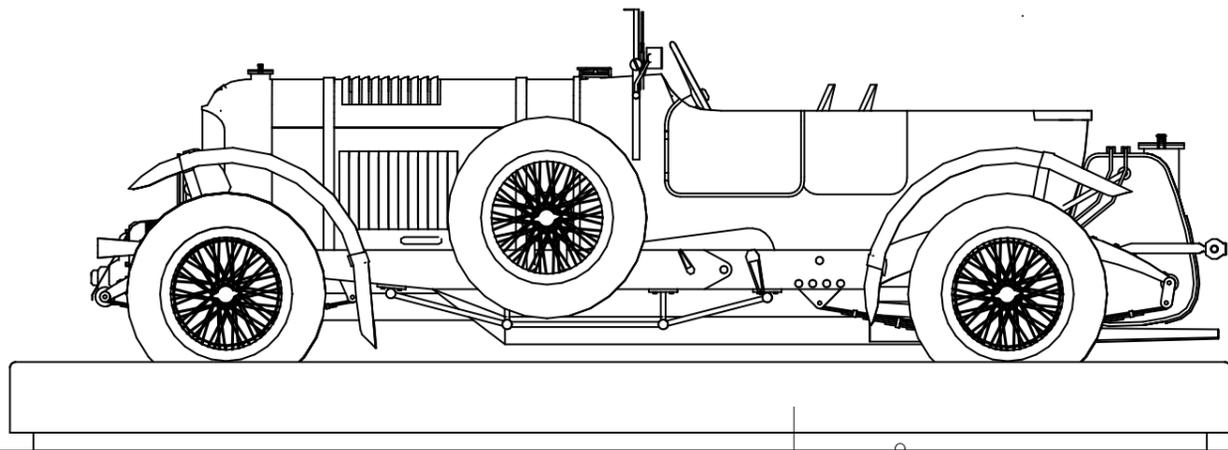


3 ELEVATION B  
Scale: 1:30

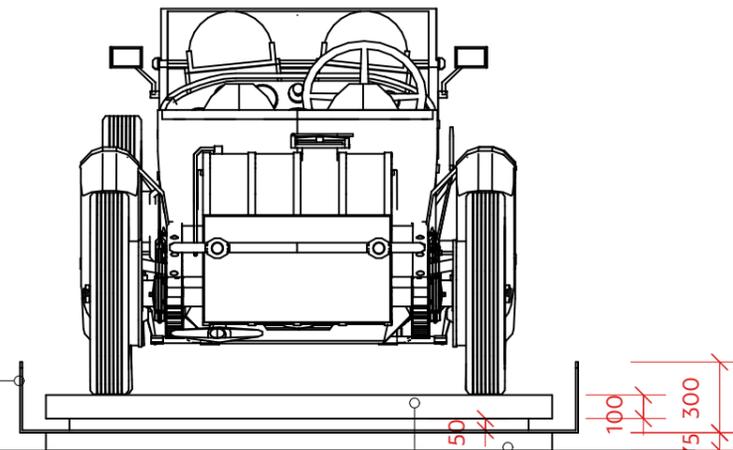



4 ELEVATION D  
Scale: 1:30

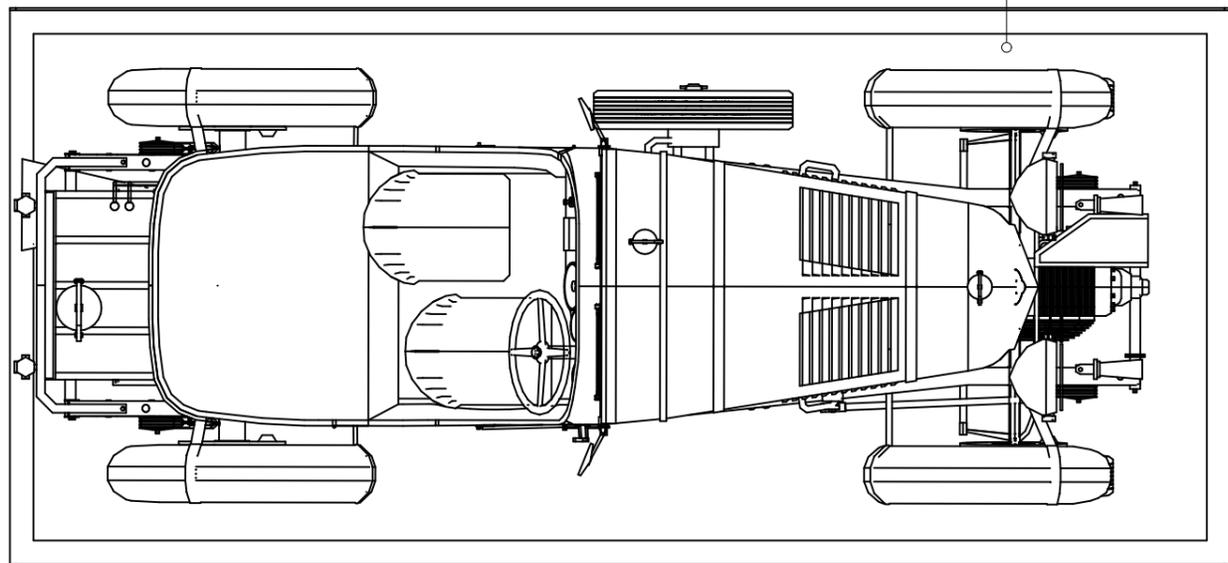

1 PLAN  
Scale: 1:30

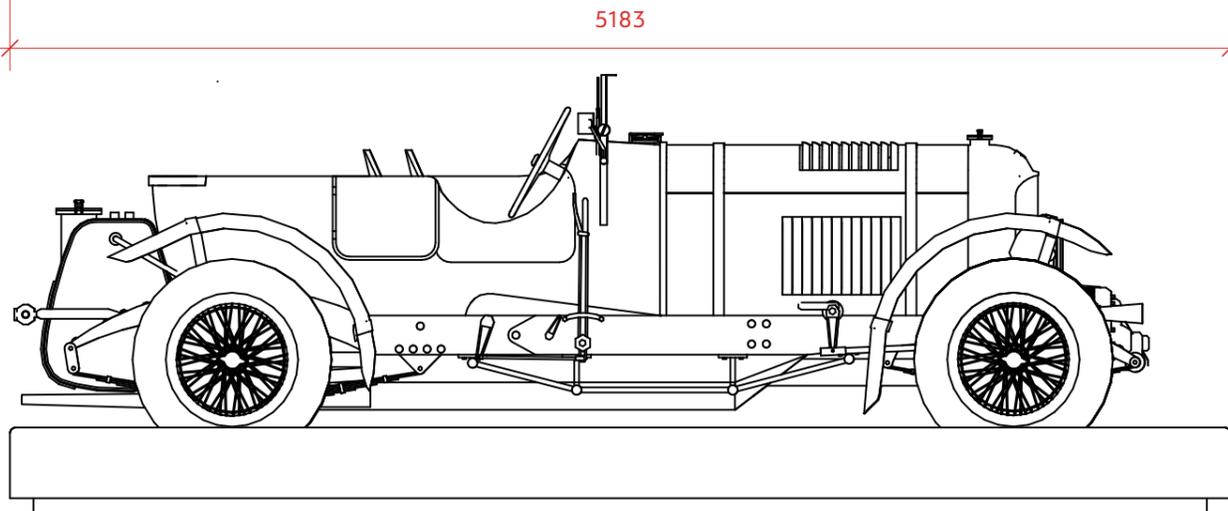

1 ELEVATION A  
Scale: 1:30

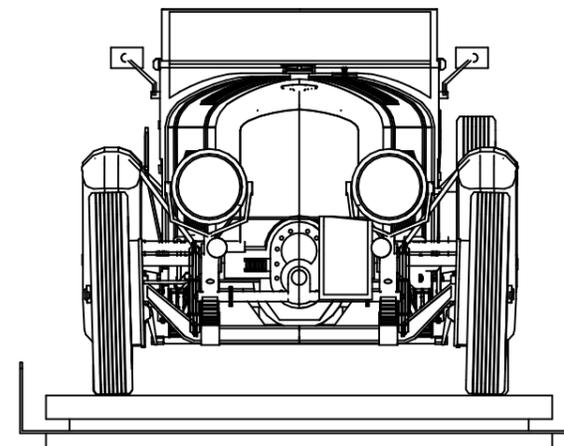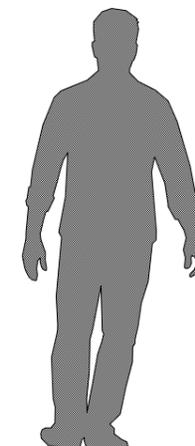

5 ELEVATION C  
Scale: 1:30

**GENERAL NOTES**

ALL ASPECTS OF THIS DRAWING ARE SUBJECT TO A SITE SURVEY AND FULL SETTING OUT DRAWINGS BY MAIN CONTRACTOR.

ANY DISCREPANCIES TO BE REPORTED TO POPPINS AGENCY PRIOR TO MANUFACTURE OF COMPONENTS. ALL AREAS WHERE HEIGHTS ARE CRITICAL E TO BE SURVEYED AND SETTING OUT DRAWINGS PREPARED BY CONTRACTOR AT THE EARLIEST OPPORTUNITY.

ALL DIMENSIONS RELATING TO SUPPLIERS OR SUB-CONTRACTORS MUST BE CHECKED AND AGREED BETWEEN THE MAIN CONTRACTOR AND SUPPLIERS OR SUB-CONTRACTOR.

THIS DRAWING REPRESENTS DESIGN INTENT ONLY. SPECIALIST SUB-CONTRACTORS ARE RESPONSIBLE FOR THE ACCURATE, SAFE AND 'FIT FOR PURPOSE' EXECUTION OF ALL ISSUES UNDER THEIR DOMAIN. OVERALL RESPONSIBILITY FOR IMPLEMENTATION LIES WITH THE MAIN CONTRACTOR ALL VARIATIONS WHICH MAY BE THE RESULT OF TECHNICAL SAFETY REQUIREMENTS MUST BE DISCUSSED WITH PRINCIPLE GLOBAL PRIOR TO IMPLEMENTATION WHERE VARIATIONS ARE NECESSARY. PROFILE OF ORIGINAL DESIGN INTENT MUST BE MAINTAINED OR ALTERNATIVE PROPOSALS SUBMITTED TO PRINCIPLE GLOBAL FOR CONSIDERATION.

CONTRACTOR TO ENSURE ALL DETAILS ARE COMMENSURATE WITH STRUCTURAL STABILITY.

ALL DETAILS ARE TO CONFORM WITH RELEVANT STATUTORY REQUIREMENTS.

ALL ELECTRICAL INSTALLATION TO COMPLY WITH CURRENT INDUSTRY REGULATIONS AND PRACTICES.

ALL DESIGN PROFILES TO BE MAINTAINED IN DETAILING AND MANUFACTURE.

**NOTES**

AMENDMENTS

Revision:    Date:    By:

Description:

**FOR INFORMATION ONLY**

**Poppins**

43 Portland PL  
London  
W1B 1QH

Phone +44 7554 855 099

www.poppins.agency

COPYRIGHT IS RESERVED BY POPPINS AGENCY, AND IS ISSUED ON THE CONDITION THAT IT IS NOT COPIED OR DISCLOSED IN WHOLE OR PART BY OR TO ANY UNAUTHORISED PERSONS WITHOUT PRIOR CONSENT IN WRITING FROM PRINCIPLE GLOBAL.

ALL DIMENSIONS TO BE CHECKED ON SITE. DO NOT SCALE FROM DRAWING.

CLIENT	HEDLEY STUDIOS		
PROJECT	RETAIL CONCEPT		
SITE/ LOCATION	PORTO CERVO		
DRAWING TITLE	STRAIGHT PLINTH: LRG-LOW		
DATE	09/04/2025		
SCALE	1:30		
DRAWN BY	JSI	CHECKED BY	EP

ALL ELEMENTS OF THIS DRAWING ARE TO BE SET OUT BY CONTRACTOR & TO BE APPROVED BY THEHONESTBRAND PRIOR TO ANY IMPLEMENTATION.

DWG NO: 12      REVISION: